

Skematisk sporplan


Ålborg Gods
Plan 3 af 3

Dato:
17.02.97

Rettelser:

A	B	C	D	E	F
01.06 1999	29.01 2001	20.02 2001			

G	H	I	J	K	L

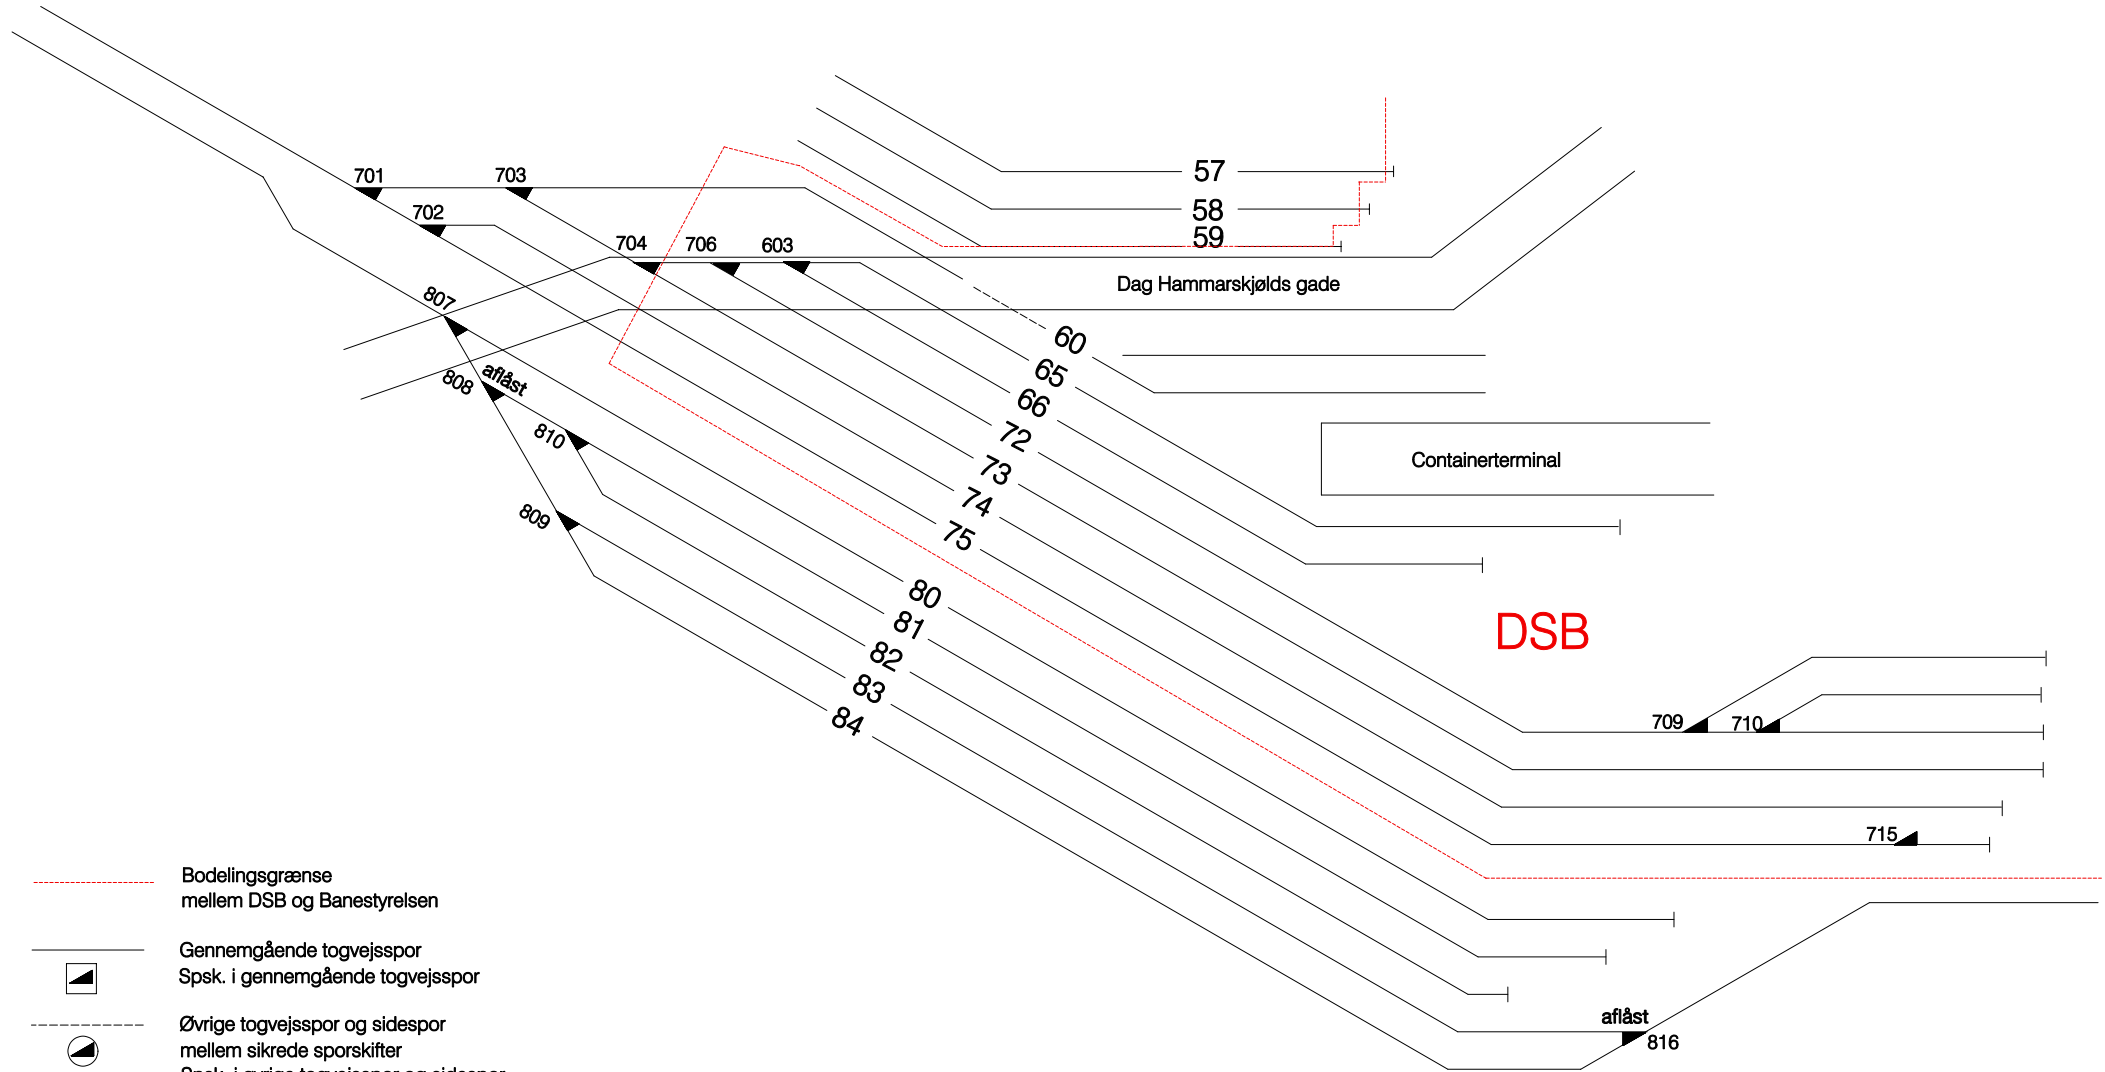

Tegn.nr 247003