


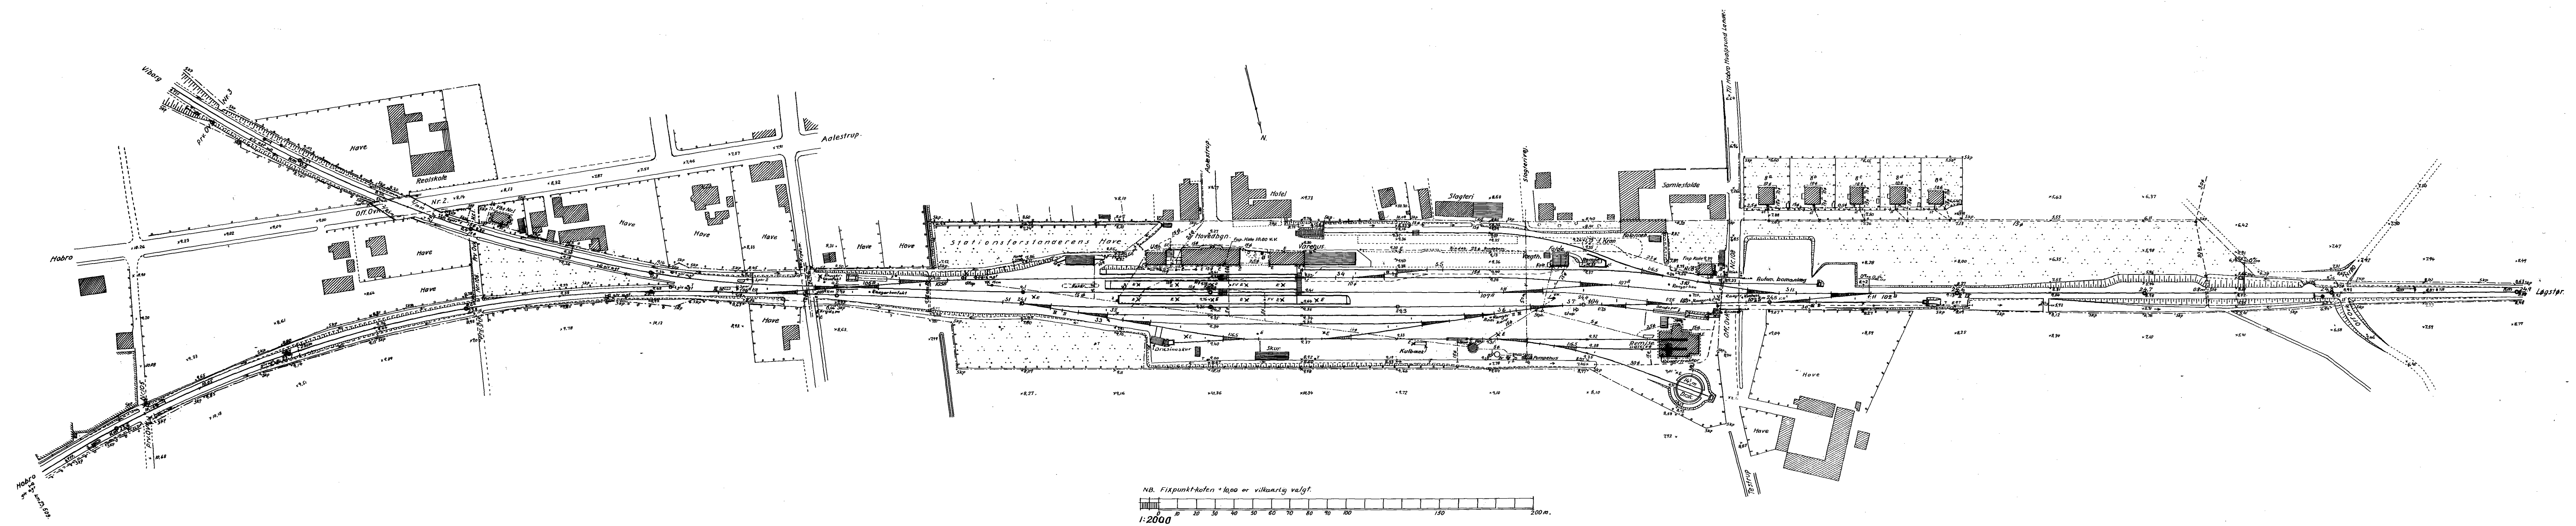

Tegn. nr. B. 150/3014.		Danske Statsbaner. 2. Distrikt.	
Dato		Aalestrup station.	
Målt	PP		
Tegnet	V.F.		
Kont.r.			
Appr.	R.		
Rev. nov. 1955 PP			