


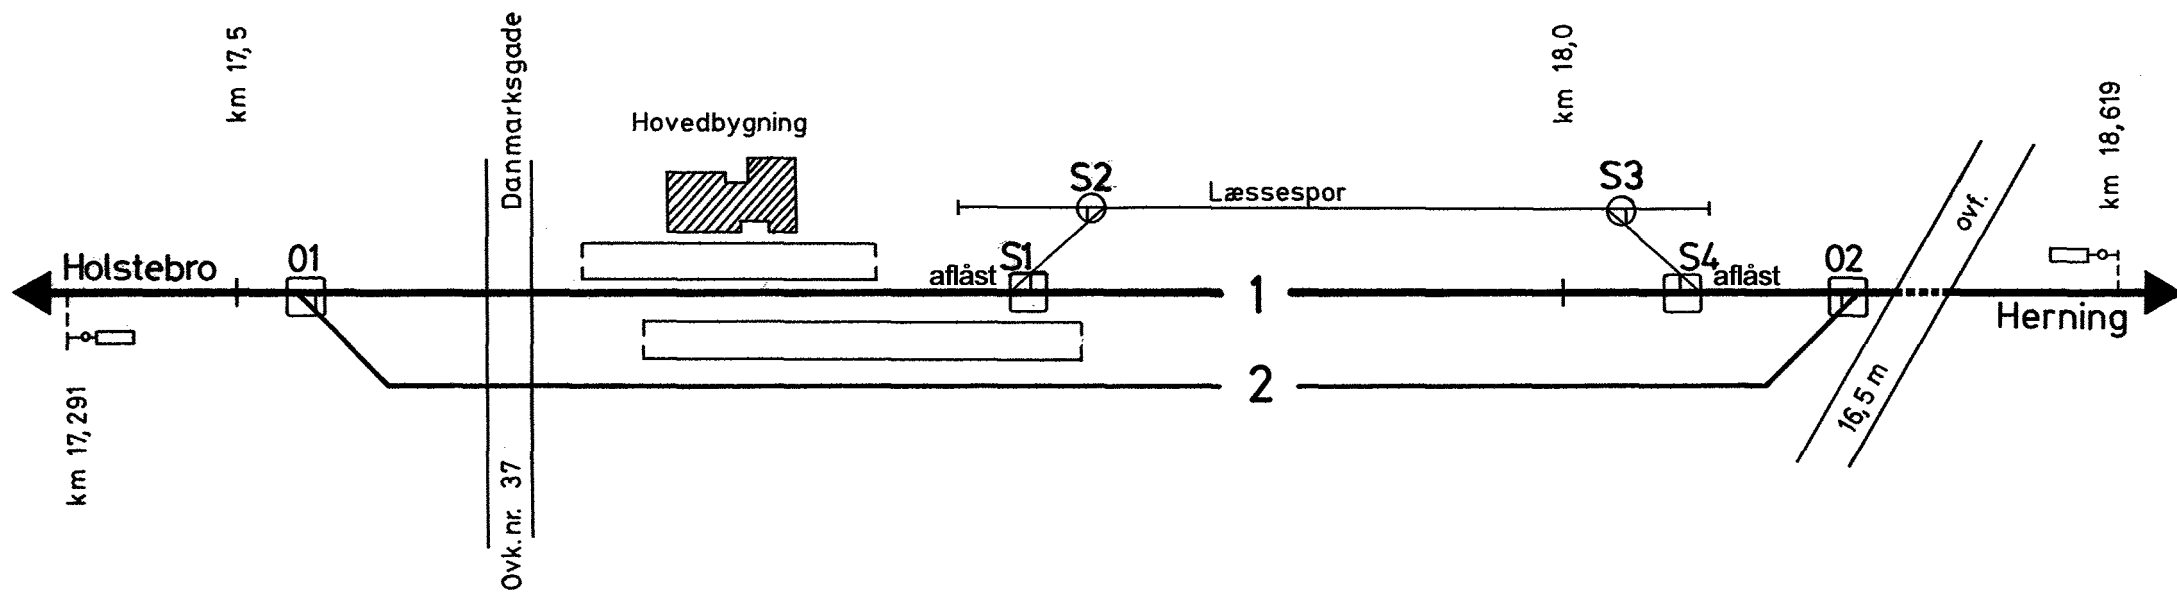

Aulum station

Rev. sept. 1991

Rev. 14.03.2001

Tegn.nr 332002